


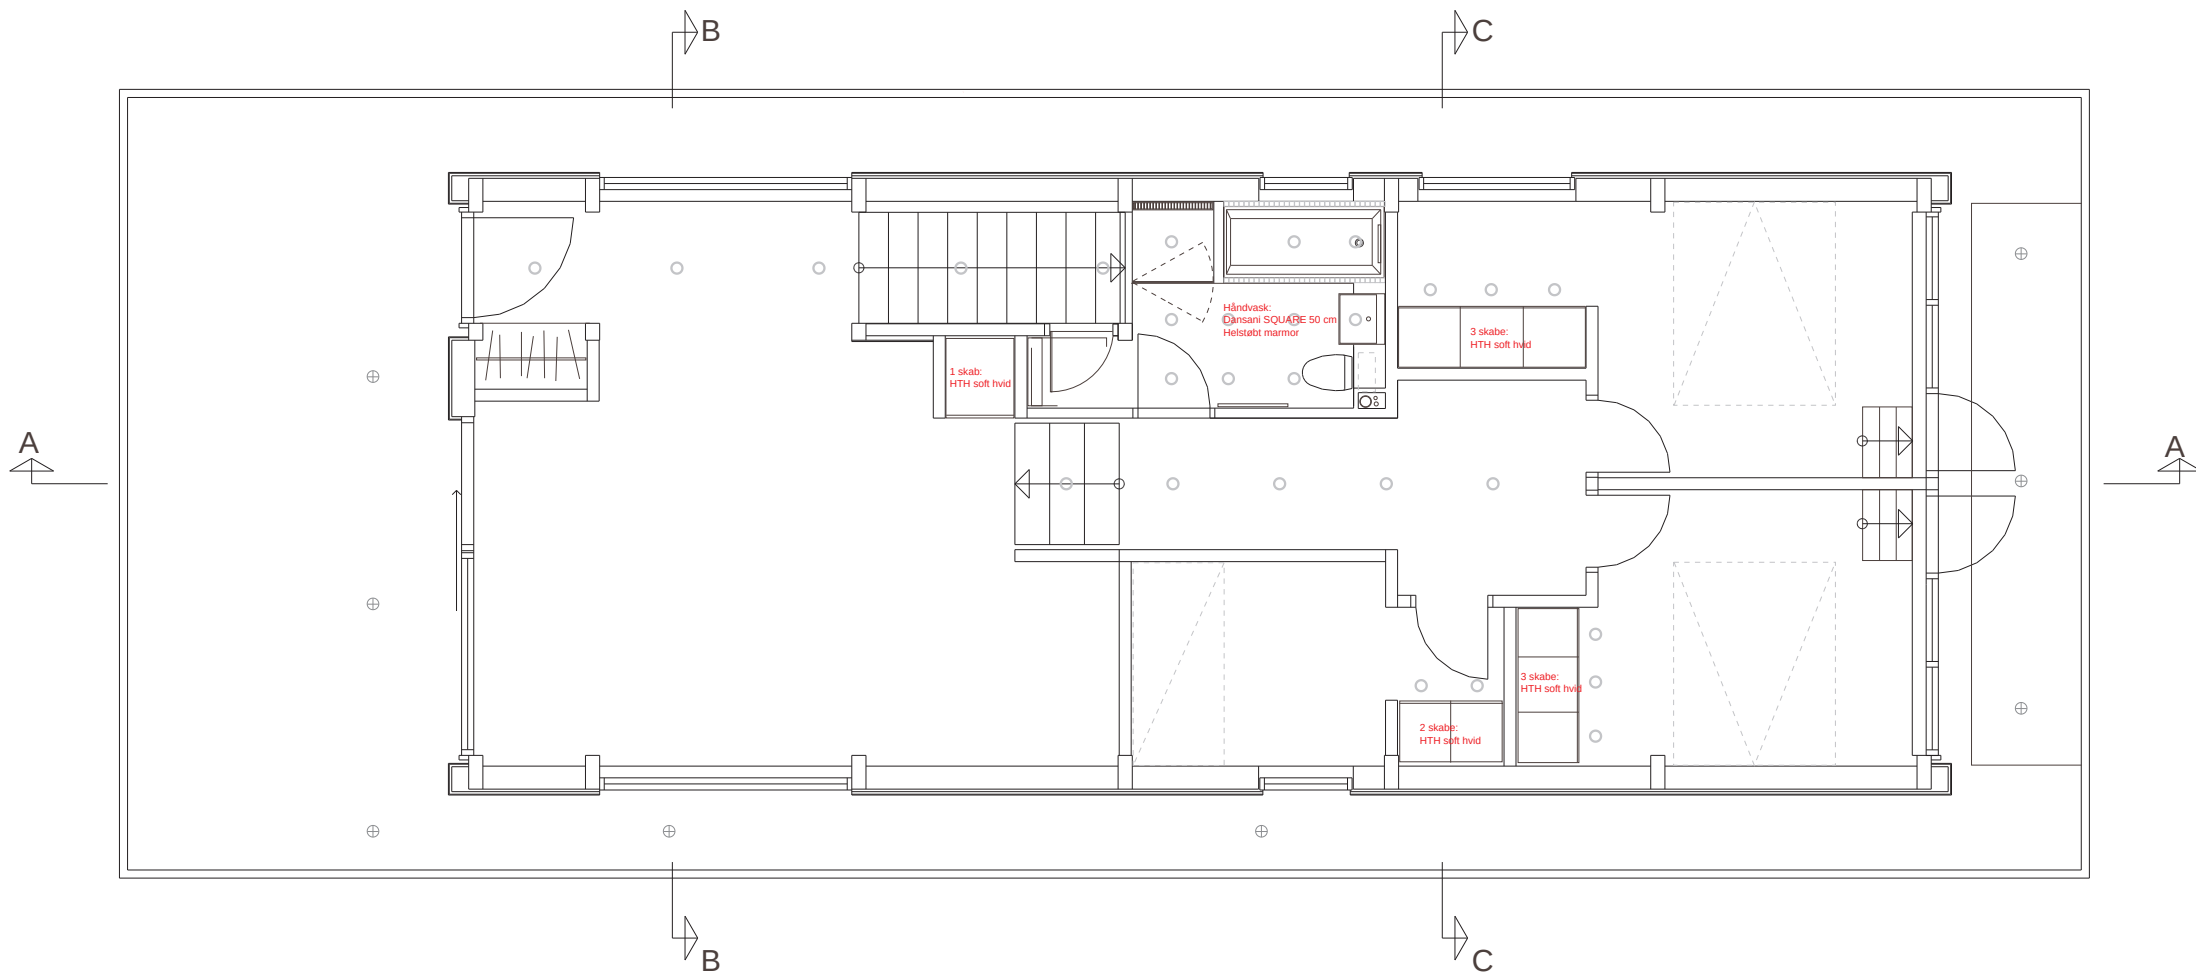

- Indbygningsspot i loft Stål.
- ⊕ Udendørs spots indbygget i udhæng.
- ◐ Udendørs lampe "halvkugle" galvaniseret.



Existing law protects WATERLIVING's right of possession to this drawing.
The design or the drawing must not, without permission of the company,
be published, copied, reproduced, manufactured, or exploited in any other unauthorized way.

HUSBÅDEN MODO 20-05 110-01 :

Plan stuen

Dwg. No:

10-05 F

Godkendt:

MS

Mål:

Ikke i skala

Dato:

1804-06


I Waterliving A/S

Snaregade 14

1205 København K

Tel: +45 35 36 82 37

fax: +45 33 33 82 37

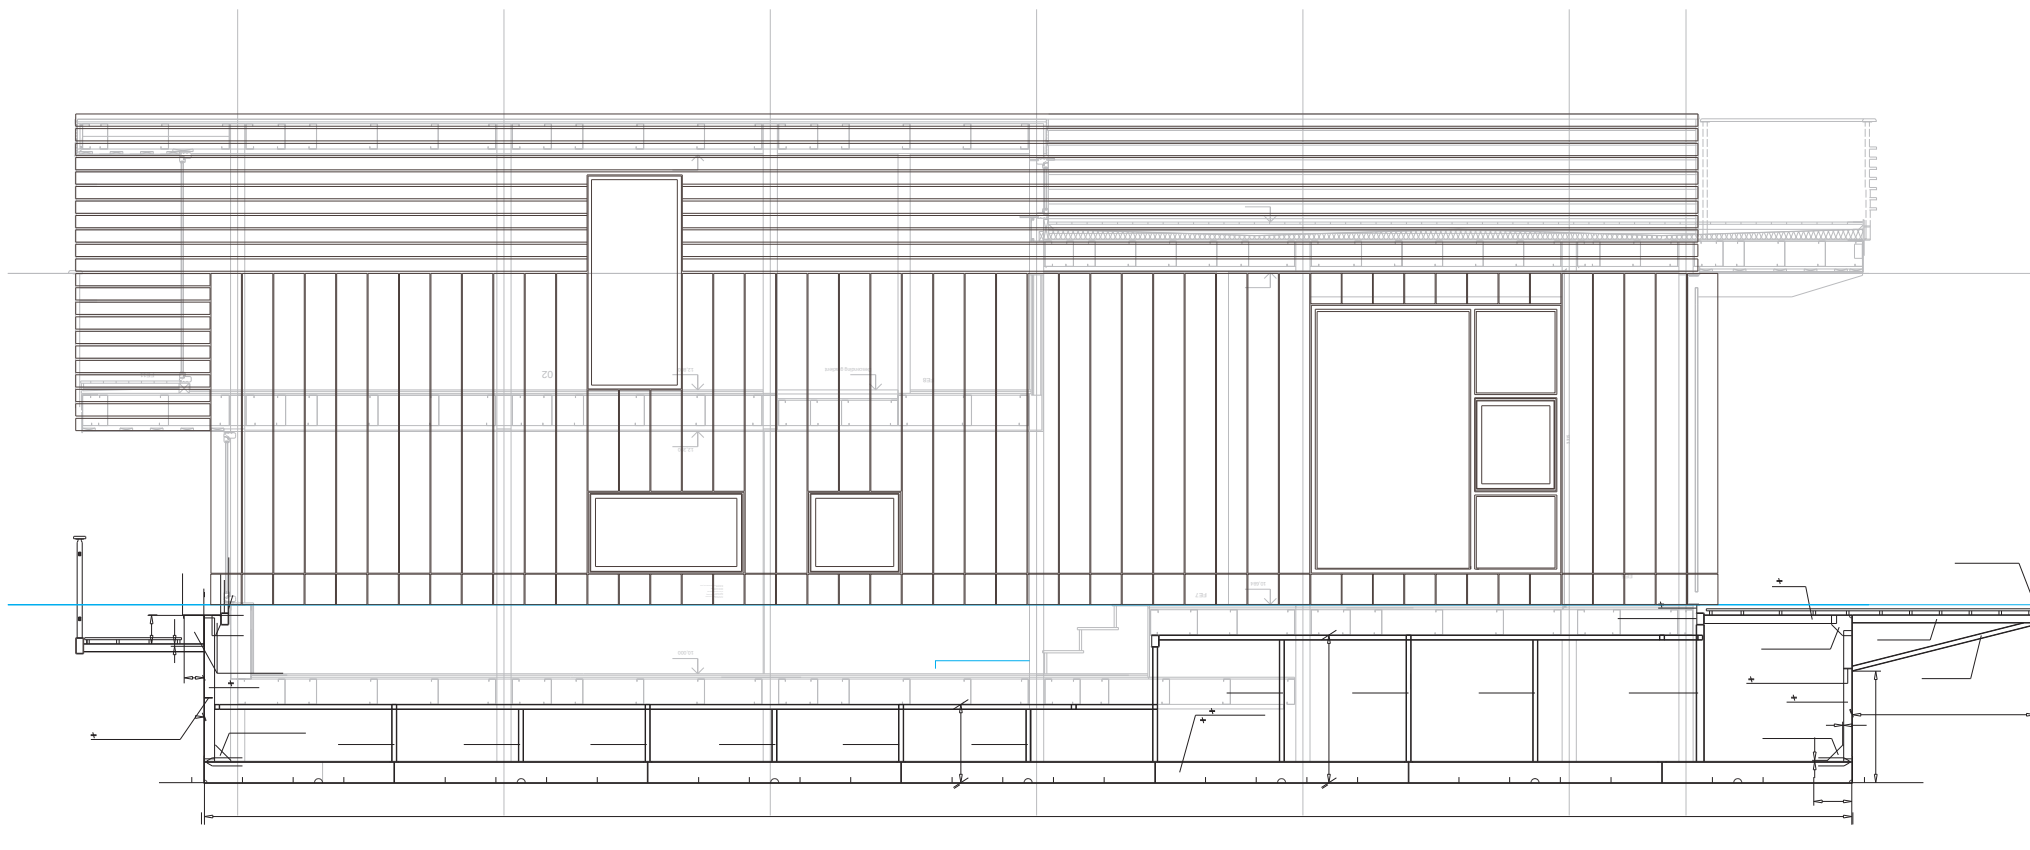

Existing law protects WATERLIVING's right of possession to this drawing.
The design or the drawing must not, without permission of the company,
be published, copied, reproduced, manufactured, or exploited in any other unauthorized way.

HUSBÅDEN MODO 20-05 110-01 :

Opstalt langskib 2


Dwg. No: 10-05 F

Godkendt: MS

Mål: Ikke i skala

Dato: 1804-06

I Waterliving A/S Snaregade 14 1205 København K Tel: +45 35 36 82 37 fax: +45 33 33 82 37

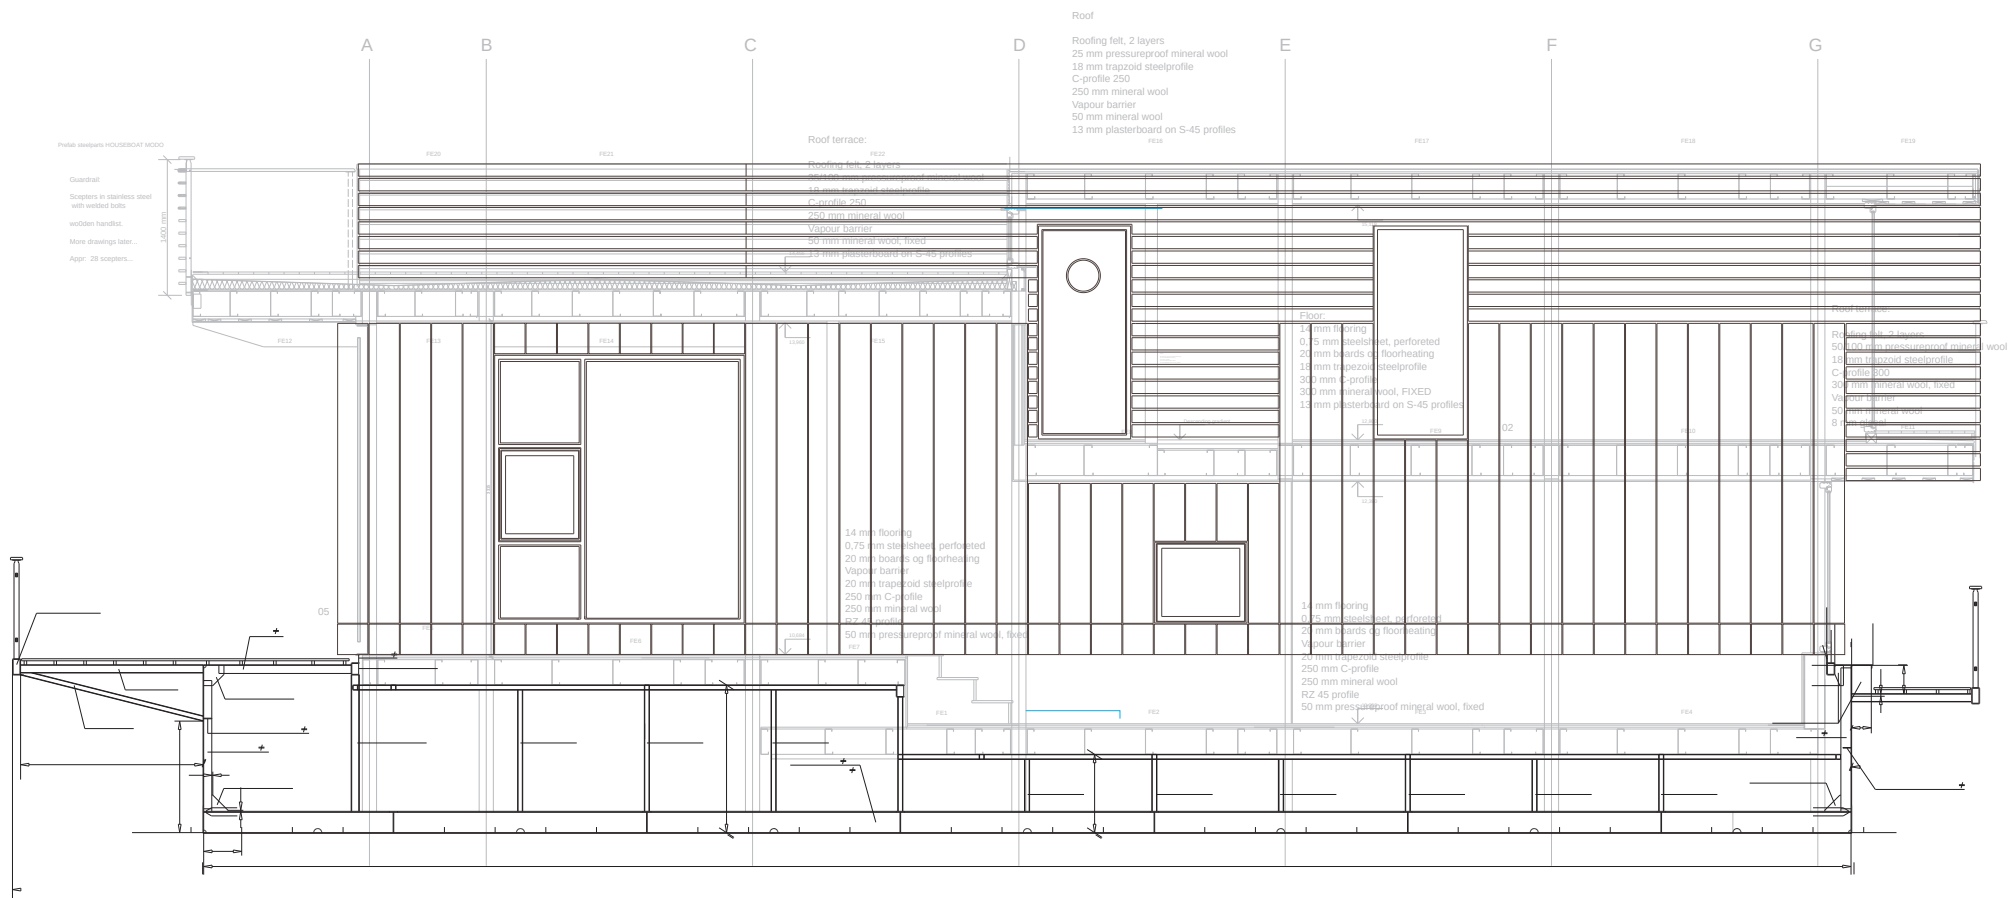

Existing law protects WATERLIVING's right of possession to this drawing.
The design or the drawing must not, without permission of the company,
be published, copied, reproduced, manufactured, or exploited in any other unauthorized way.

HUSBÅDEN MODO 20-05 110-01 :

Facade langskib 1

Dwg. No:

10-05 F

Godkendt:

MS

Mål:

Ikke i skala

Dato:

1804-06


I Waterliving A/S

Snorregade 14

1205 København K

Tel: +45 35 36 82 37

fax: +45 33 33 82 37

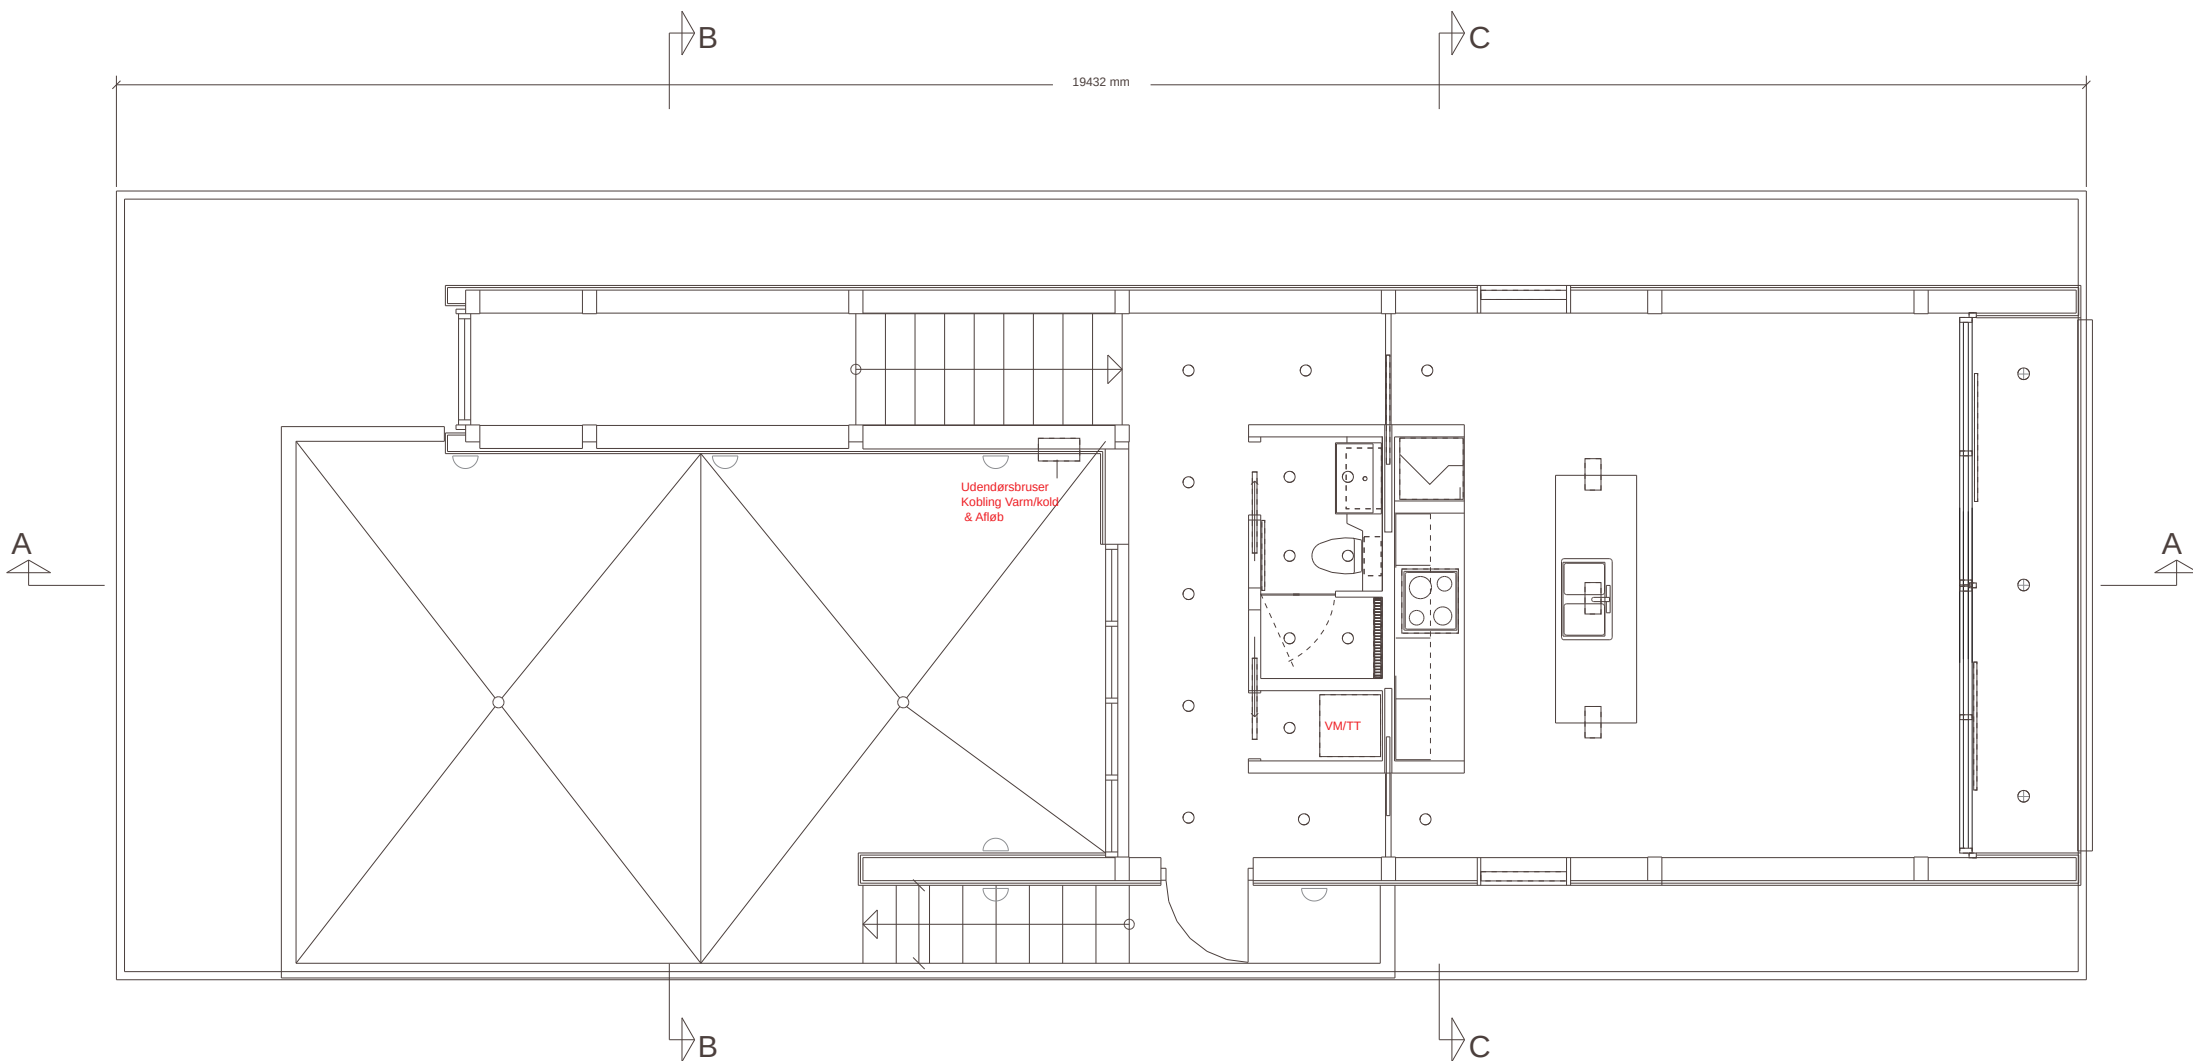

- Indbygningsspot i loft Stål.
- ⊕ Udendørsspot indbygget i udhæng.
- ◡ Udendørstampe "halvkugle" galvaniseret.



Existing law protects WATERLIVING's right of possession to this drawing.
The design or the drawing must not, without permission of the company,
be published, copied, reproduced, manufactured, or exploited in any other unauthorized way.

HUSBÅDEN MODO 20-05 110-01 :

Plan 1.sal

Dwg. No:

10-05 F

Godkendt:


MS

Mål:

Ikke i skala

Dato:


1804-06

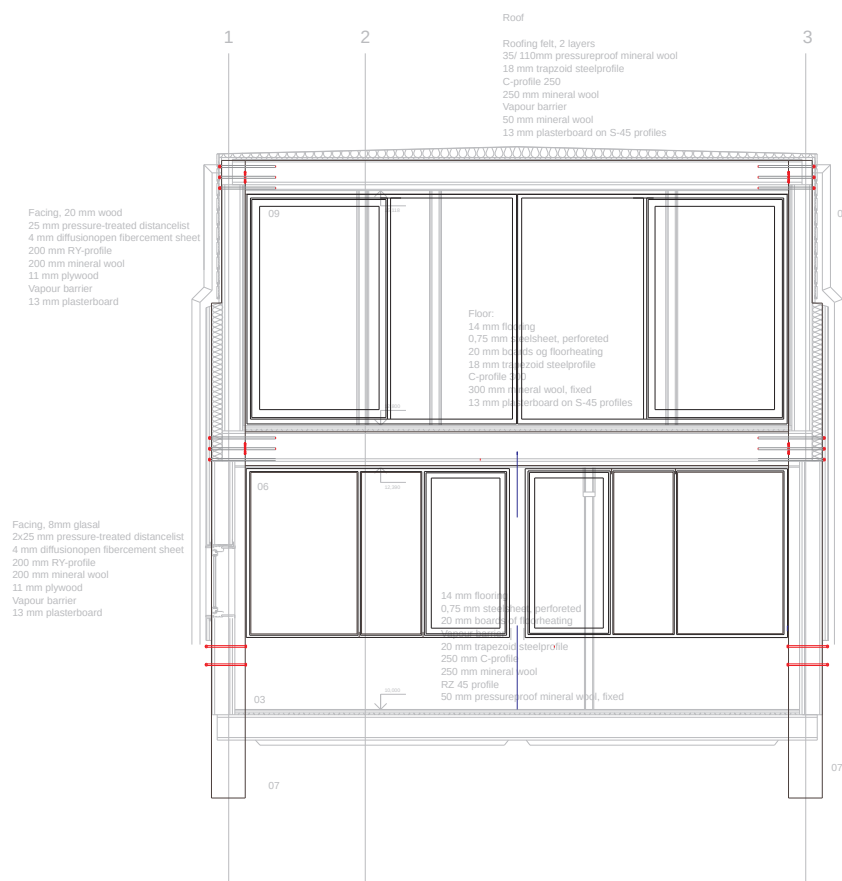

Facing, 20 mm wood
25 mm pressure-treated distancelist
4 mm diffusionopen fibercement sheet
200 mm RY-profile
200 mm mineral wool
11 mm plywood
Vapour barrier
13 mm plasterboard

Facing, 8mm glasal
2x25 mm pressure-treated distancelist
4 mm diffusionopen fibercement sheet
200 mm RY-profile
200 mm mineral wool
11 mm plywood
Vapour barrier
13 mm plasterboard

Facing, 8mm glasal
2x25 mm pressure-treated distancelist
4 mm diffusionopen fibercement sheet
200 mm RY-profile
200 mm mineral wool
11 mm plywood
Vapour barrier
13 mm plasterboard

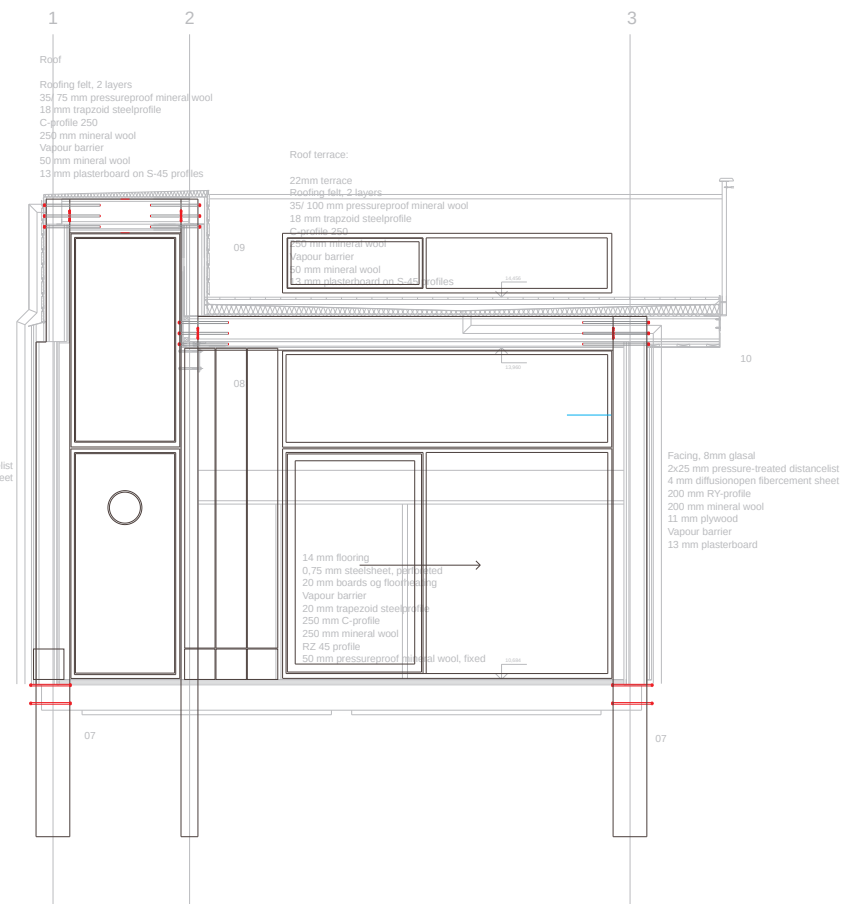

Existing law protects WATERLIVING's right of possession to this drawing.
The design or the drawing must not, without permission of the company,
be published, copied, reproduced, manufactured, or exploited in any other unauthorized way.

HUSBÅDEN MODO 20-05 110-01 :

Gavle

Dwg. No: 10-05 F

Godkendt: MS

Mål: Ikke i skala

Dato: 1804-06

I Waterliving A/S

Sharegade 14

1205 København K

Tel: +45 35 36 82 37

fax: +45 33 33 82 37